


001 PROPOSED WEST ELEVATION

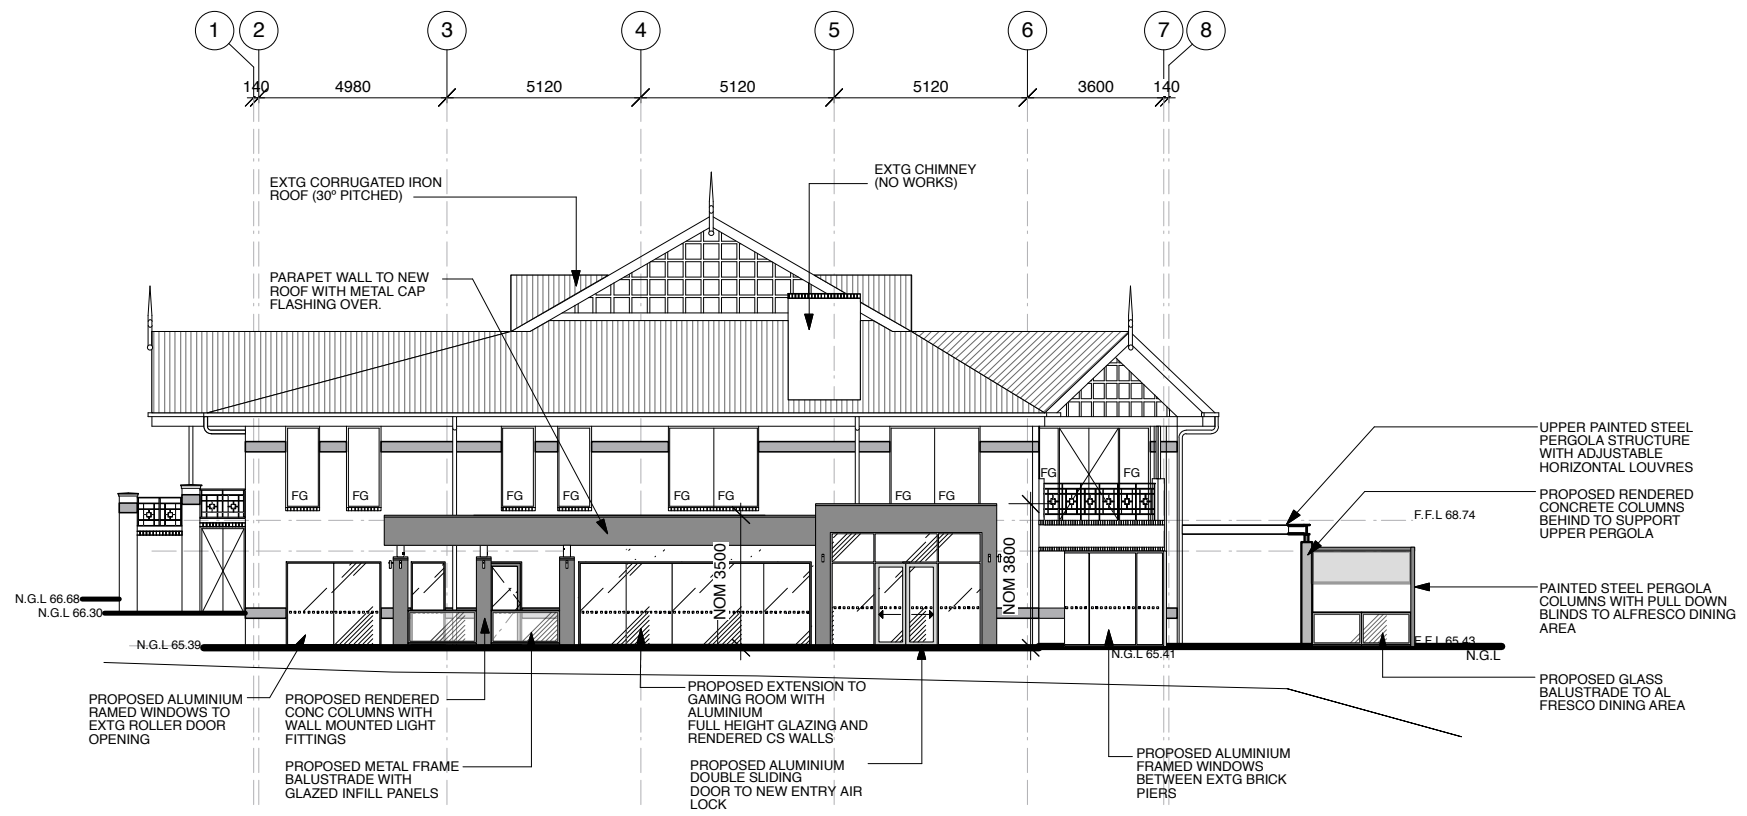

002 PROPOSED SOUTH ELEVATION

No:	Town Planning Application	1/3/10
NOTE:		DATE:

REVISION/ISSUE:

**NOTE:**  
 - ALL DIMENSIONS NOTED ARE IN MILLIMETRES UNLESS STATED OTHERWISE.  
 - VERIFY ALL DIMENSIONS ON SITE PRIOR TO COMMENCEMENT OF ANY WORK.  
 - FIGURED DIMENSIONS TAKE PREFERENCE TO SCALED DIMENSIONS.  
 - COPYRIGHT REMAINS THE PROPERTY OF THIS OFFICE.

**bate** **bate architecture**  
 LEVEL 1, 159 VICTORIA PDE  
 COLLINGWOOD, 3066

PHONE 03 9416 3394  
 FAX 03 9416 1533  
 MAIL info@bate.com.au  
 WEB www.bate.com.au

CLIENT  
**BOX HILL GOLF CLUB**  
**BOX HILL GOLF CLUB**  
**STAGE 1**

PROJECT/ADDRESS  
 202 STATION STREET  
 BOX HILL

DRAWING TITLE  
**PROPOSED SOUTH AND WEST ELEVATIONS**

DATE:	18.09.09	CHECKED:	JB
SCALE:	A3_1:200, A1_1:100	DRAWN:	LK
JOB NUMBER:	<b>08016</b>		

**TOWN PLANNING**

DRAWING: **TP201** REVISION: -