


001 PROPOSED EAST ELEVATION

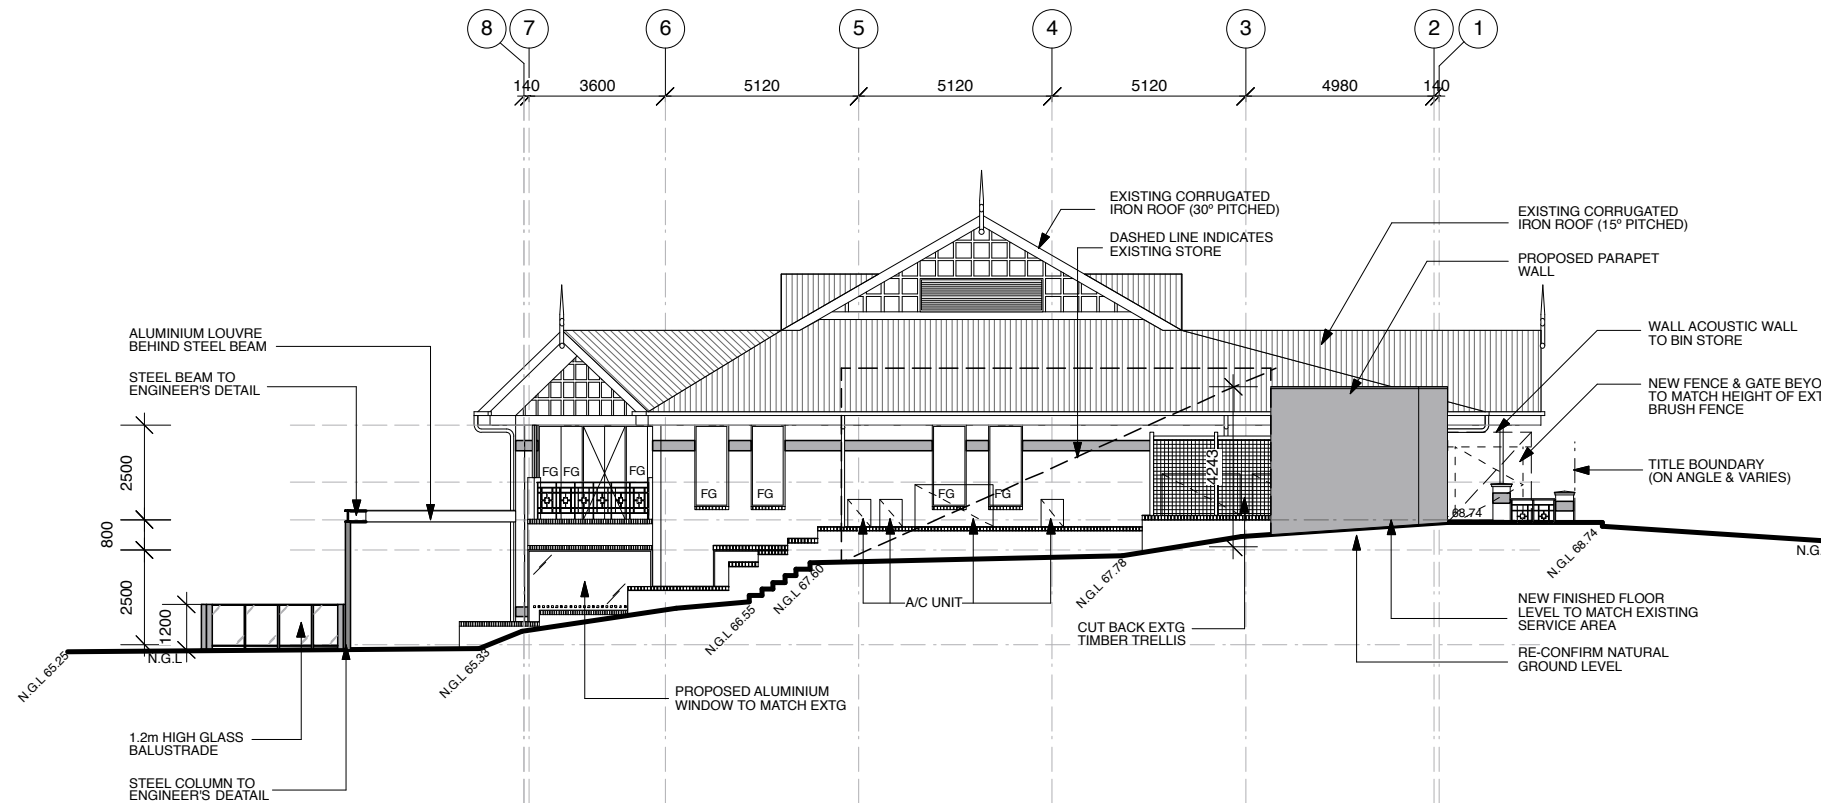

002 PROPOSED NORTH ELEVATION

TITLE BOUNDARY  
N.G.  
N.G.

Town Planning Application 1/3/10  
NOTE: DATE:

REVISION/ISSUE:  
NOTE:  
- ALL DIMENSIONS NOTED ARE IN MILLIMETRES UNLESS STATED OTHERWISE.  
- VERIFY ALL DIMENSIONS ON SITE PRIOR TO COMMENCEMENT OF ANY WORK.  
- FIGURED DIMENSIONS TAKE PREFFERENCE TO SCALED DIMENSIONS.  
- COPYRIGHT REMAINS THE PROPERTY OF THIS OFFICE.

**bate** architecture  
LEVEL 1, 159 VICTORIA PDE  
COLLINGWOOD, 3066  
PHONE 03 9416 3394  
FAX 03 9416 1533  
MAIL info@bate.com.au  
WEB www.bate.com.au

CLIENT  
BOX HILL GOLF CLUB  
**BOX HILL GOLF CLUB  
STAGE 1**

PROJECT/ADDRESS  
202 STATION STREET  
BOX HILL

DRAWING TITLE  
**PROPOSED NORTH AND  
EAST ELEVATIONS**

DATE: 18.09.09 CHECKED: JB

SCALE: A3\_1:200, A1\_1:100 DRAWN: LK

JOB NUMBER:  
**08016**

**TOWN PLANNING**

DRAWING: TP200 REVISION: -